
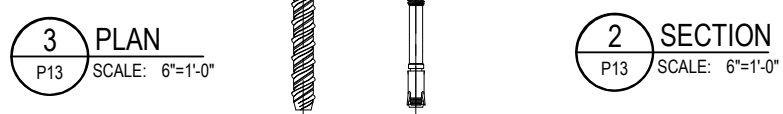
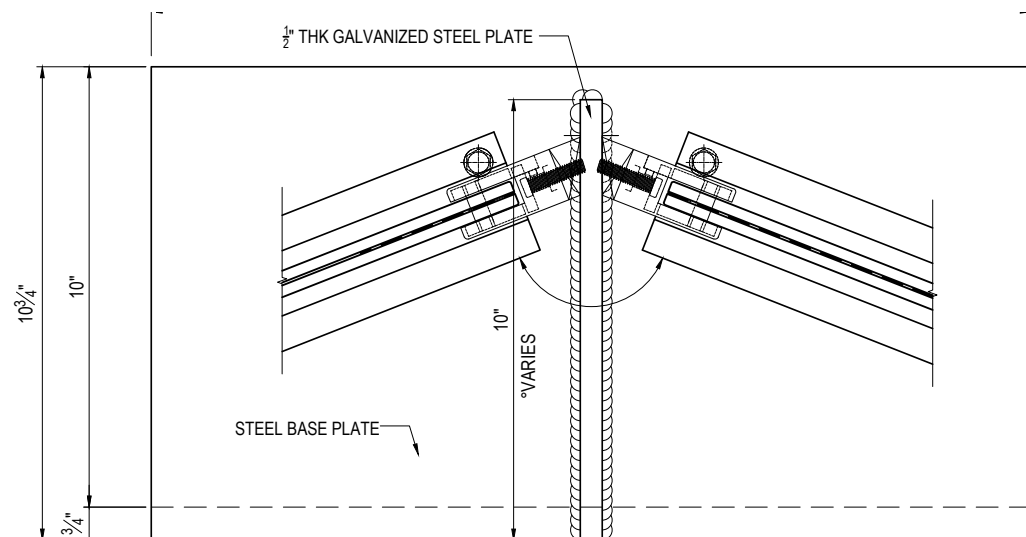


HIGH RISE RAILS

WIND SCREEN 80

TOP MOUNTED (SEGMENTED)

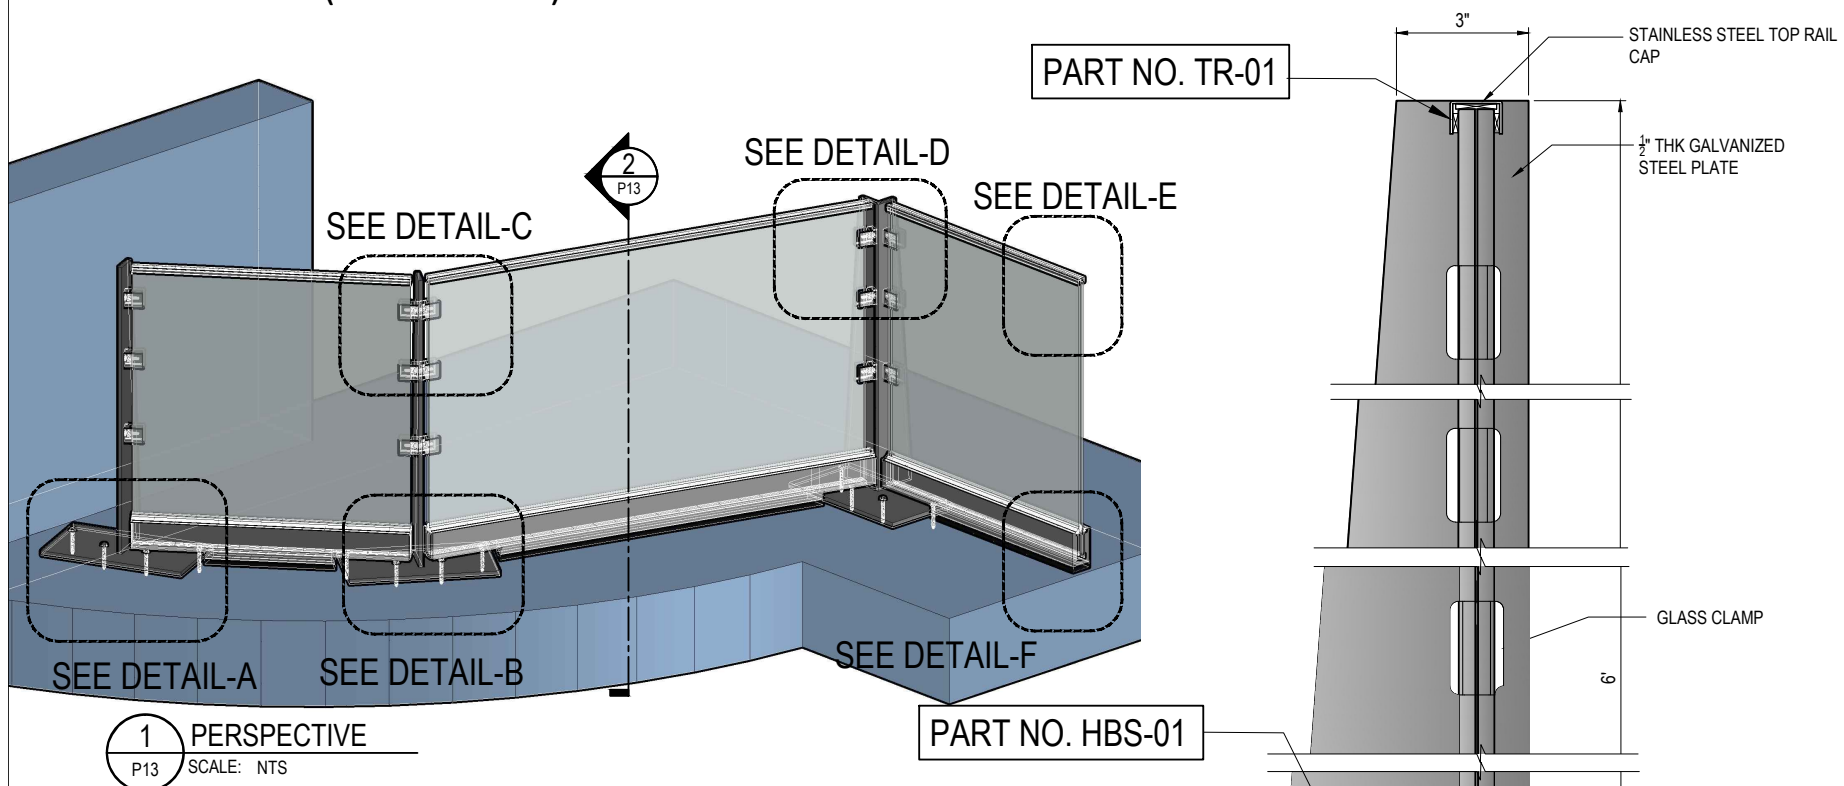

BLOW-UP DETAILS

